

A Project By



SMALL INVESTMENT **TODAY**
GREAT **ASSET** FOR TOMORROW

రత్న భూమి

ఇన్ ఫ్రా ప్రాజెక్ట్

— నమ్మకానికి చిరునామా —

MVS COLONY

DEVARAKADRA MUNICIPALITY

Premium
VILLA
PLOTS



TBPASS

LP NO: 240845/LP/GP/280439/0008/2022

LP NO: 406973/LP/GP/205035/0028/2024

Ready for Construction



SMALL INVESTMENT **TODAY**
GREAT **ASSET** FOR TOMORROW



— నమ్మకానికి చిరునామా —

MVS COLONY


DEVARAKADRA MUNICIPALITY
TG-bPASS

LP NO: 240845/LP/GP/280439/0008/2022

LP NO: 406973/LP/GP/205035/0028/2024

TECHNICAL LAYOUT PATTERN FOR RESIDENTIAL PLOTS IN SUREVY NO. 155/A1/B, 154/A2, 154/A2/A, 155/A2/2/1, 155/A2/2/2/1, 155/A2/2/2/2, 155/A2/A/2, 155/A1/A, 155/A2/1, 154/A1/B, 154/A1/A, 172/A2/1/2/2 & 172/A2/1/1/1 SITUATED AT, DEVARAKADRA MUNICIPALITY TOWN, DEVARAKADRA MANDAL, MAHABUBNAGAR DISTRICT, TELANGANA STATE.

PROJECT HIGHLIGHTS

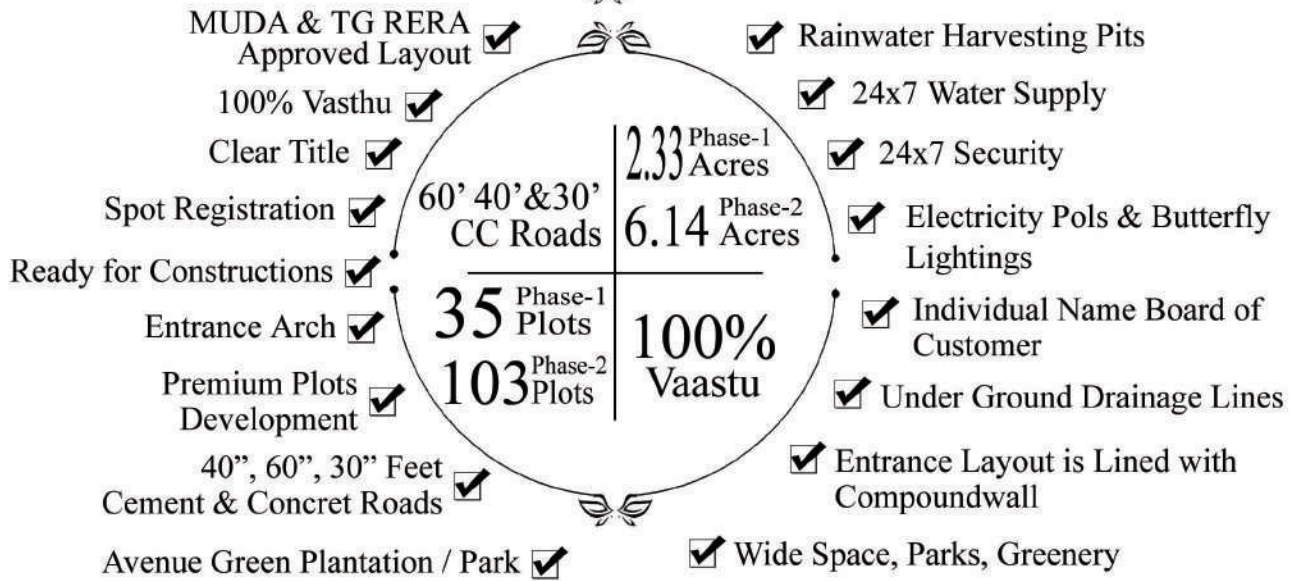

SURROUNDING DEVELOPMENTS

- ✓ NH-167 Highway Facing Layout
- ✓ Near by 100Beds Govt. Hospital
- ✓ Junior Civil Judge Judicial Magistrate first Class Court
- ✓ Bharath Mala Bypass 200 Feet Road
- ✓ Near by Brahmos Manufacturing Unit
- ✓ 1 KM Distance Devarkadra Railway Station
- ✓ 2 KM Distance SVITS College
- ✓ 4 KM Distance Telangana Thirupathi Sri Balaji Temple
- ✓ 15 Min Journey Palamuru University
- ✓ 20 Min Journey Mahabubnagar Busstand
- ✓ 20 Min Journey New Collectorate Office
- ✓ 20 Min Journey NH-44 Highway
- ✓ Near by Koilsagar Project

BLOCK - B

LAYOUT 1 INDEX		LAYOUT 1 INDEX	
PLOT NO.	AREA IN SQ YDS	PLOT NO.	AREA IN SQ YDS
1	232.65	59	180.00
2	132.31	60	254.15
3	136.53	61 & 66	150.00
4	126.76	67	200.00
5	105.79	68 & 69	150.00
6	93.36	70	217.96
7	80.99	71	184.58
8	89.72	72	237.38
9	177.77	73 & 78	133.33
10 TO 15	133.33	76	177.77
16	181.46	77 TO 80	133.33
17	181.26	81	266.06
18	223.11	82	208.77
19	181.46	83	161.85
20 TO 23	133.33	84 TO 87	133.33
26	177.77	88	177.77
27	200.00	89 TO 95	133.33
28 TO 33	150.00	96	177.77
34 & 35	149.71	97 & 98	133.33
36	156.66	99	368.70
37	133.27	100	226.62
38	192.27	101	177.77
39	173.33	102 & 103	133.33
40	149.71		
41 TO 46	180.00		
47	240.00		
48	131.99		
49 & 51	136.66		
52	182.22		
53 TO 58	136.66		



జన్ ప్రా ప్రాజెక్ట్


నవ్వుకానికి చిరునామా

Phase 1
Phase 2



TBPASS

LP NO: 240845/LP/GP/280439/0008/2022
LP NO: 406973/LP/GP/205035/0028/2024

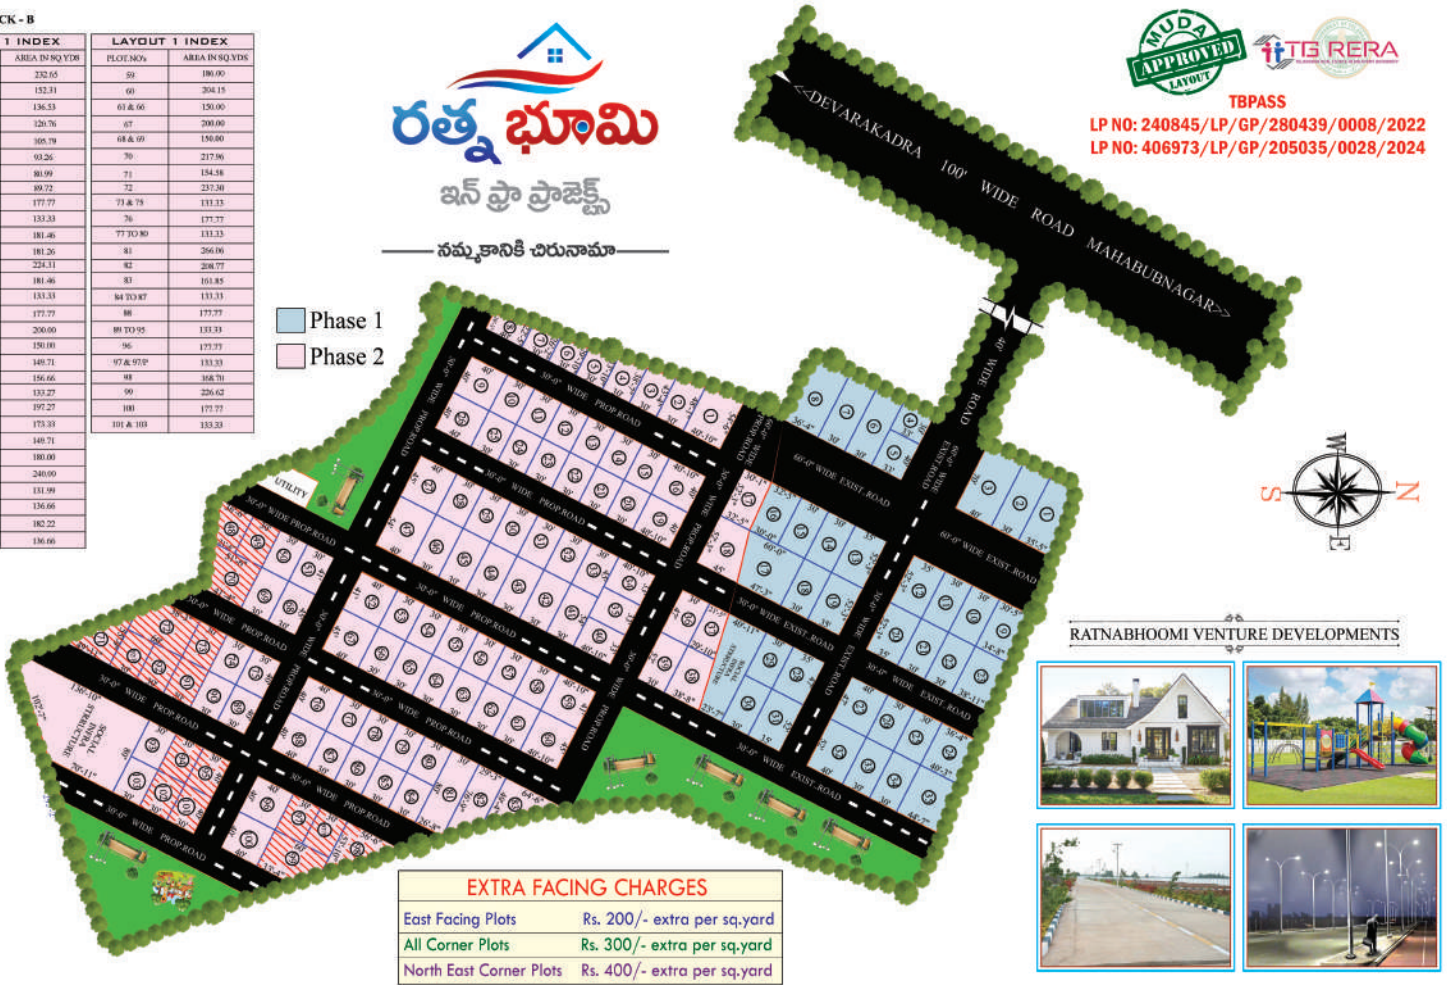

RATNABHOOMI VENTURE DEVELOPMENTS



EXTRA FACING CHARGES

East Facing Plots	Rs. 200/- extra per sq.yard
All Corner Plots	Rs. 300/- extra per sq.yard
North East Corner Plots	Rs. 400/- extra per sq.yard

రత్న భూమి

ఇన్ ఫ్రా ప్రాజెక్ట్స్

— నమ్మకానికి చిరునామా —



RATNABHOOMI INFRA
brings you
The Five Star Value

Presenting
“Ratnabhoomi infra Projects”
MVS Colony - The Five Star Value
a premium villa plots
@ Devarakadra

This is well connected to work,
shopping and entertainment and
yet within your reach.

A great choice.
Now live it up!

ఓపెన్ ప్లాట్స్ పై ఇన్వెస్ట్ చేయడం వలన కలిగే ప్రయోజనాలు



భవిష్యత్తు
అవసరాల కోసం



పిల్లల ఉన్నత
విద్య కోసం



పిల్లల పెళ్లిళ్ళ
అవసరాల కోసం



సొంత ఇంటికలను
సాకారం
చేసుకోవడానికి



భవిష్యత్తులో ఏదైనా
వ్యాపారం చేయడానికి
పెట్టుబడి కోసం




రిటైర్మెంట్ తర్వాత
ప్రశాంతమైన జీవనం
సాగించడానికి

ఈ రోజు మీరు చేసే కొంచెం ఇన్వెస్ట్మెంట్ త్వరగా 10 రెట్లు అయ్యే అవకాశం ఒక్క భూమిపై మాత్రమే,
అది మీకు మరియు మీ పిల్లల భవిష్యత్తు అవసరాల కోసం ఉపయోగపడుతుంది.

**BANK
LOAN!
AVAILABLE**

**READY FOR
CONSTRUCTION**

SMALL INVESTMENT **TODAY**
GREAT **ASSET** FOR TOMORROW

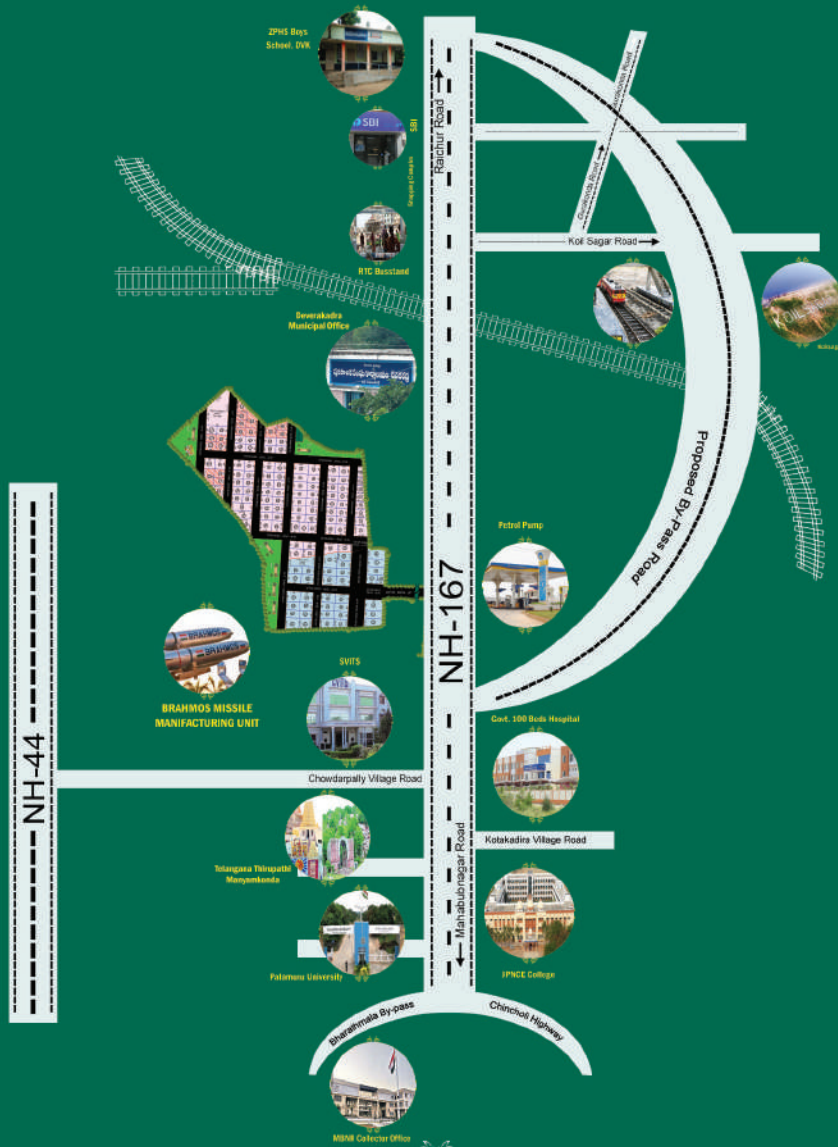

Location Map



Not to Scale

